


LOCAL LOCALITY PLAN

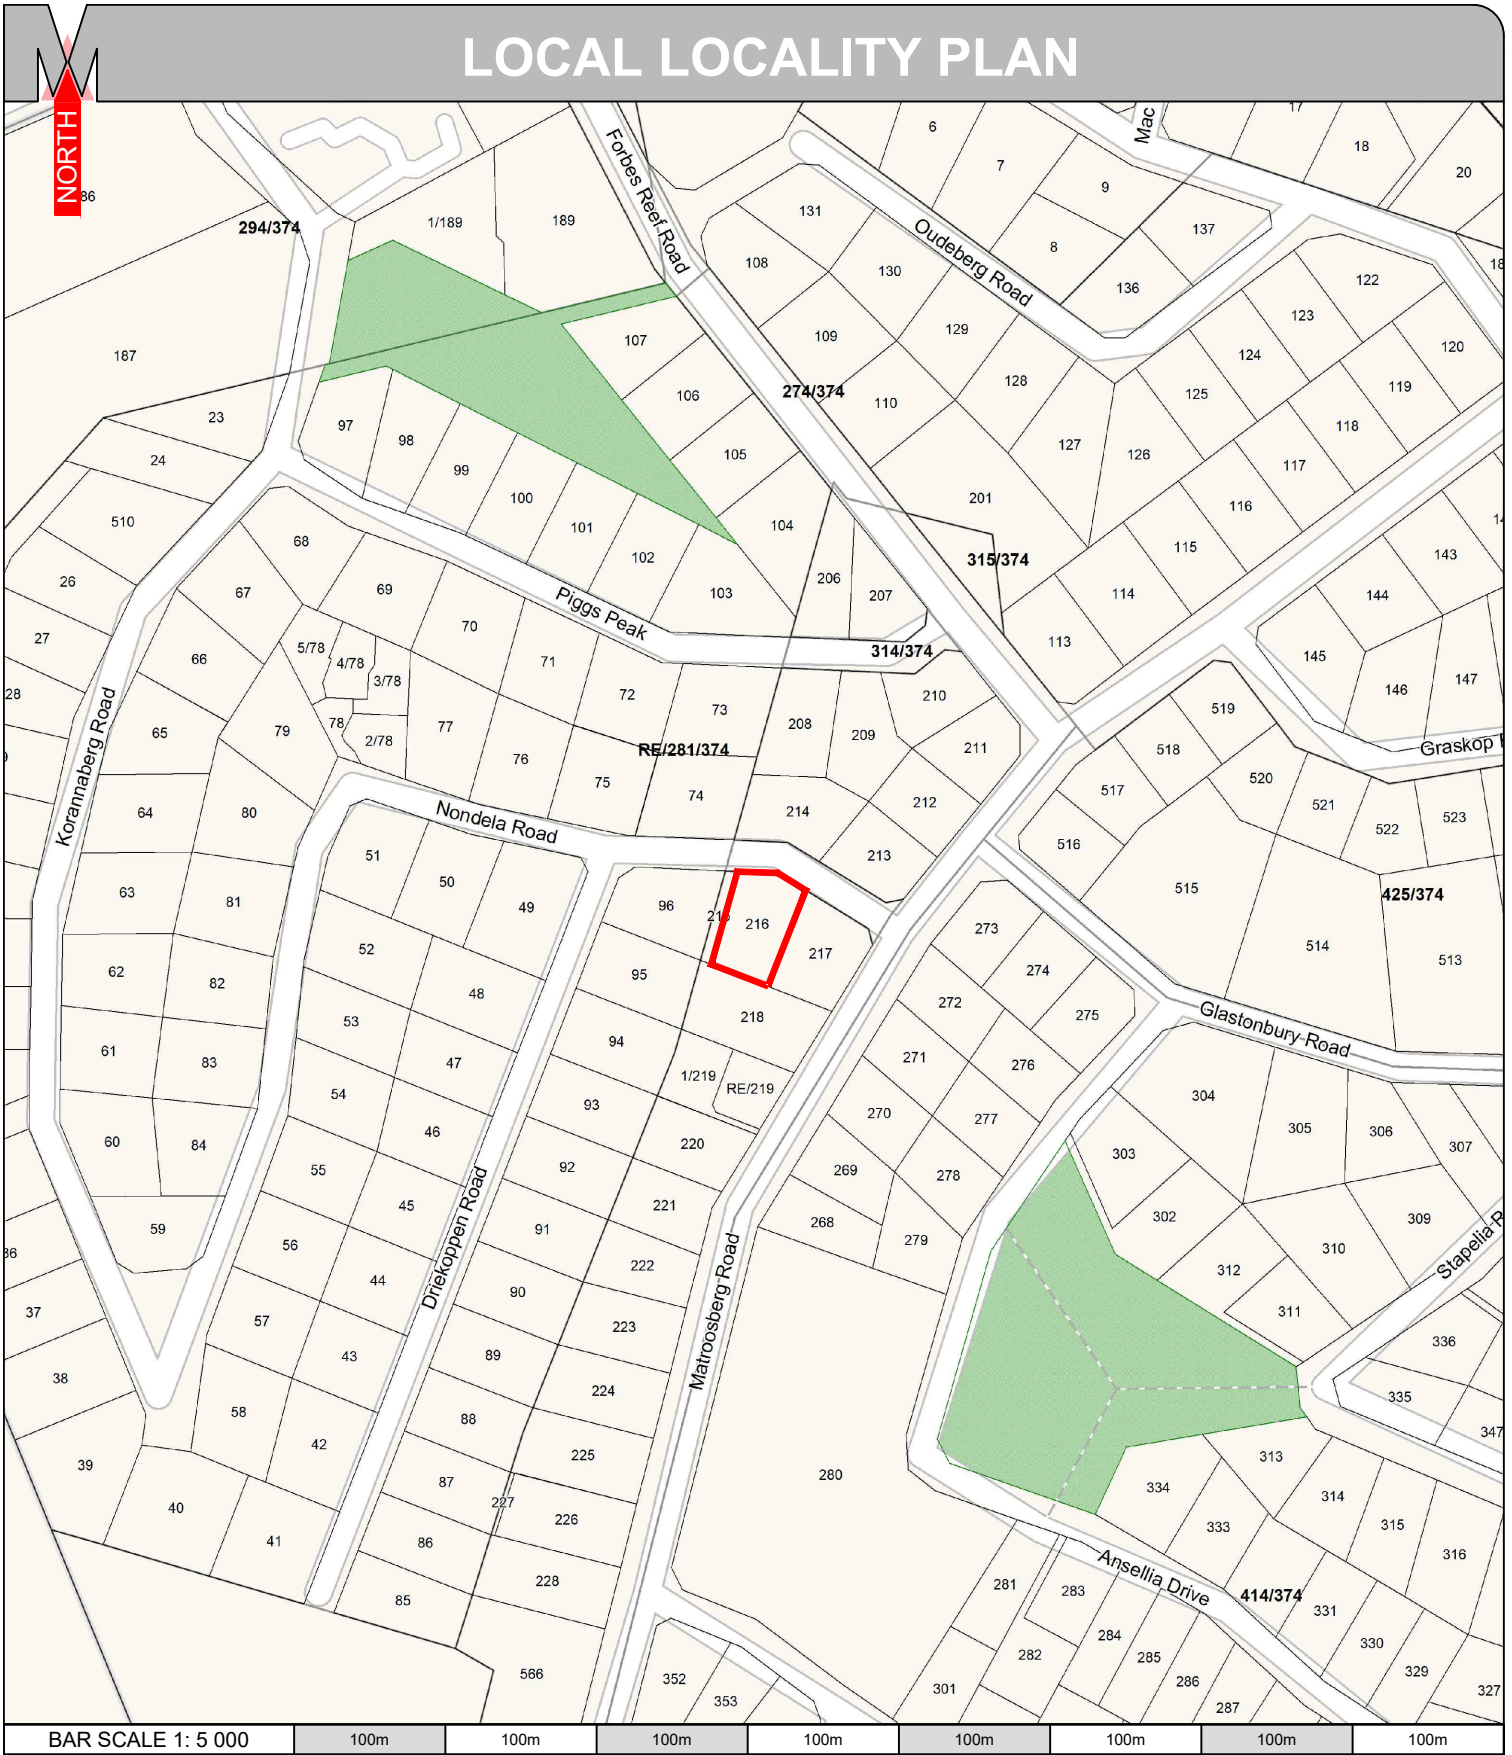

BAR SCALE 1: 5 000

100m

100m

100m

100m

100m

100m


100m

100m

ERF 216 WATERKLOOF HEIGHTS EXTENSION 8 CITY OF TSHWANE METROPOLITAN MUNICIPALITY



LEGEND:

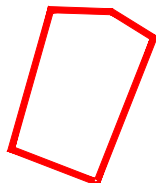

SUBJECT PROPERTY

DATE: 2024-01-12
PROJECT NO: MP/ 1573
DRAWN: S OLIVIER
SCALE: 1: 5 000

PLAN NO
1